



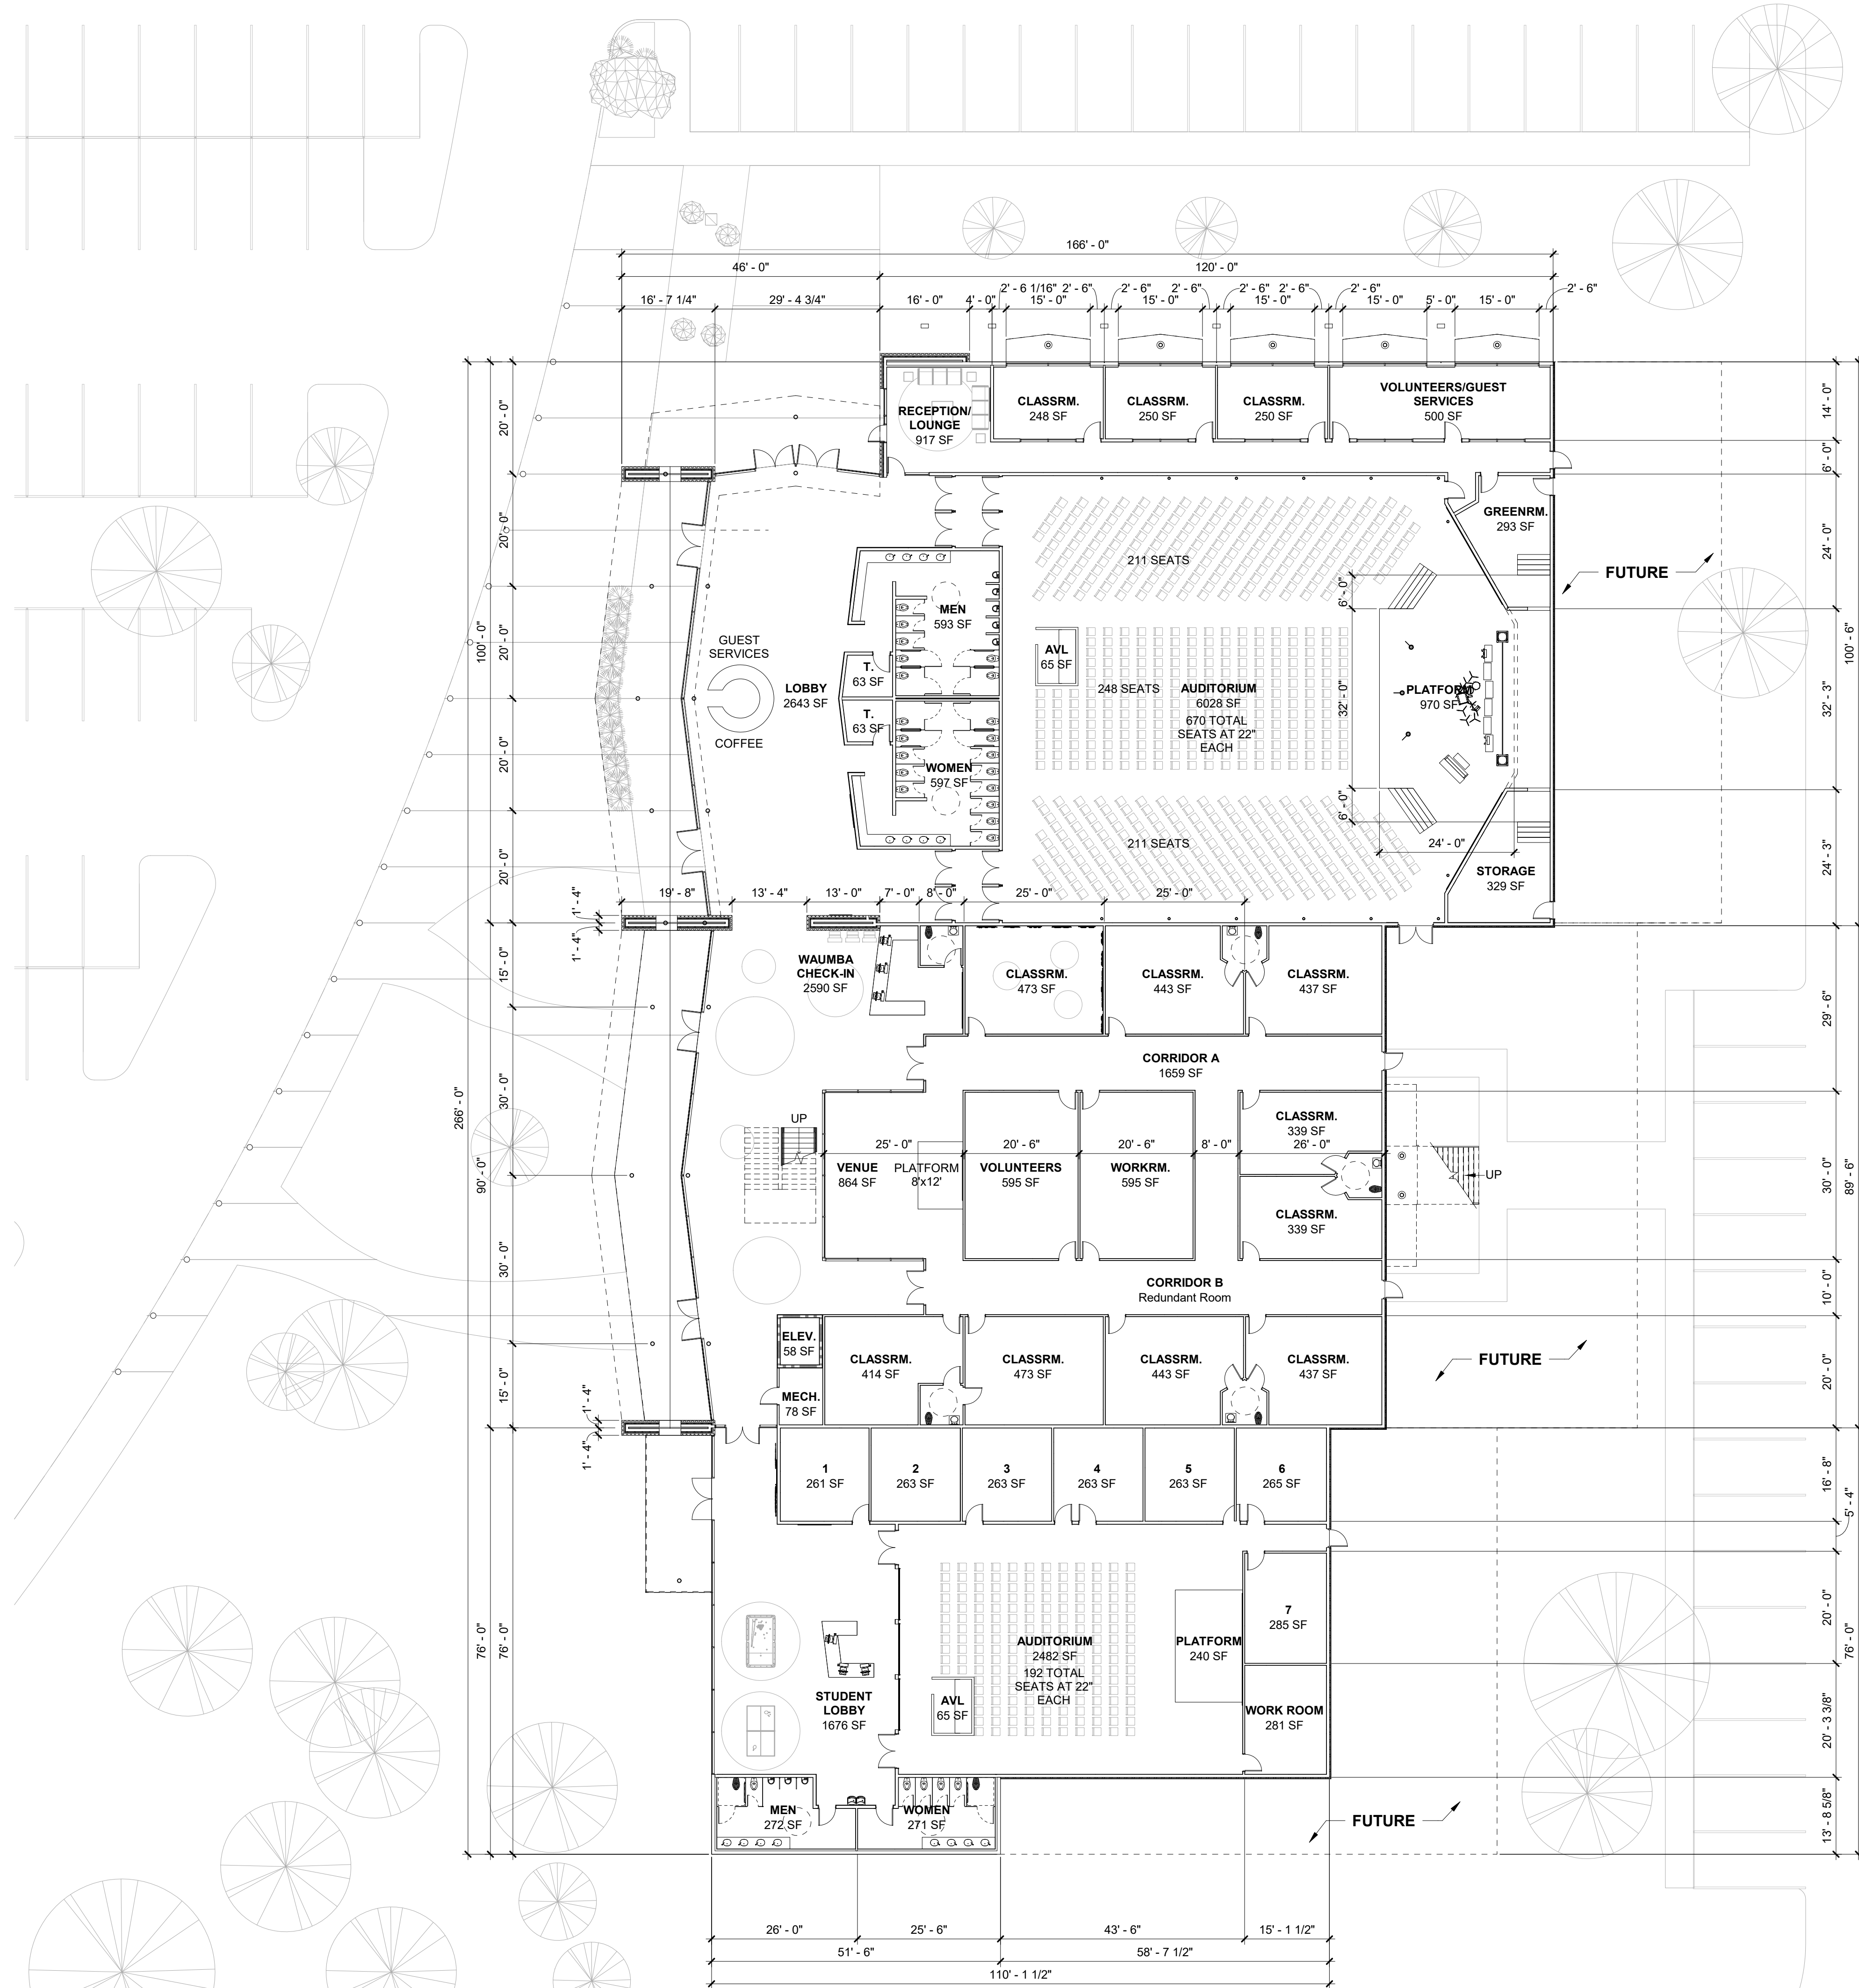

1 FIRST LEVEL PLAN
1/16" = 1'-0"

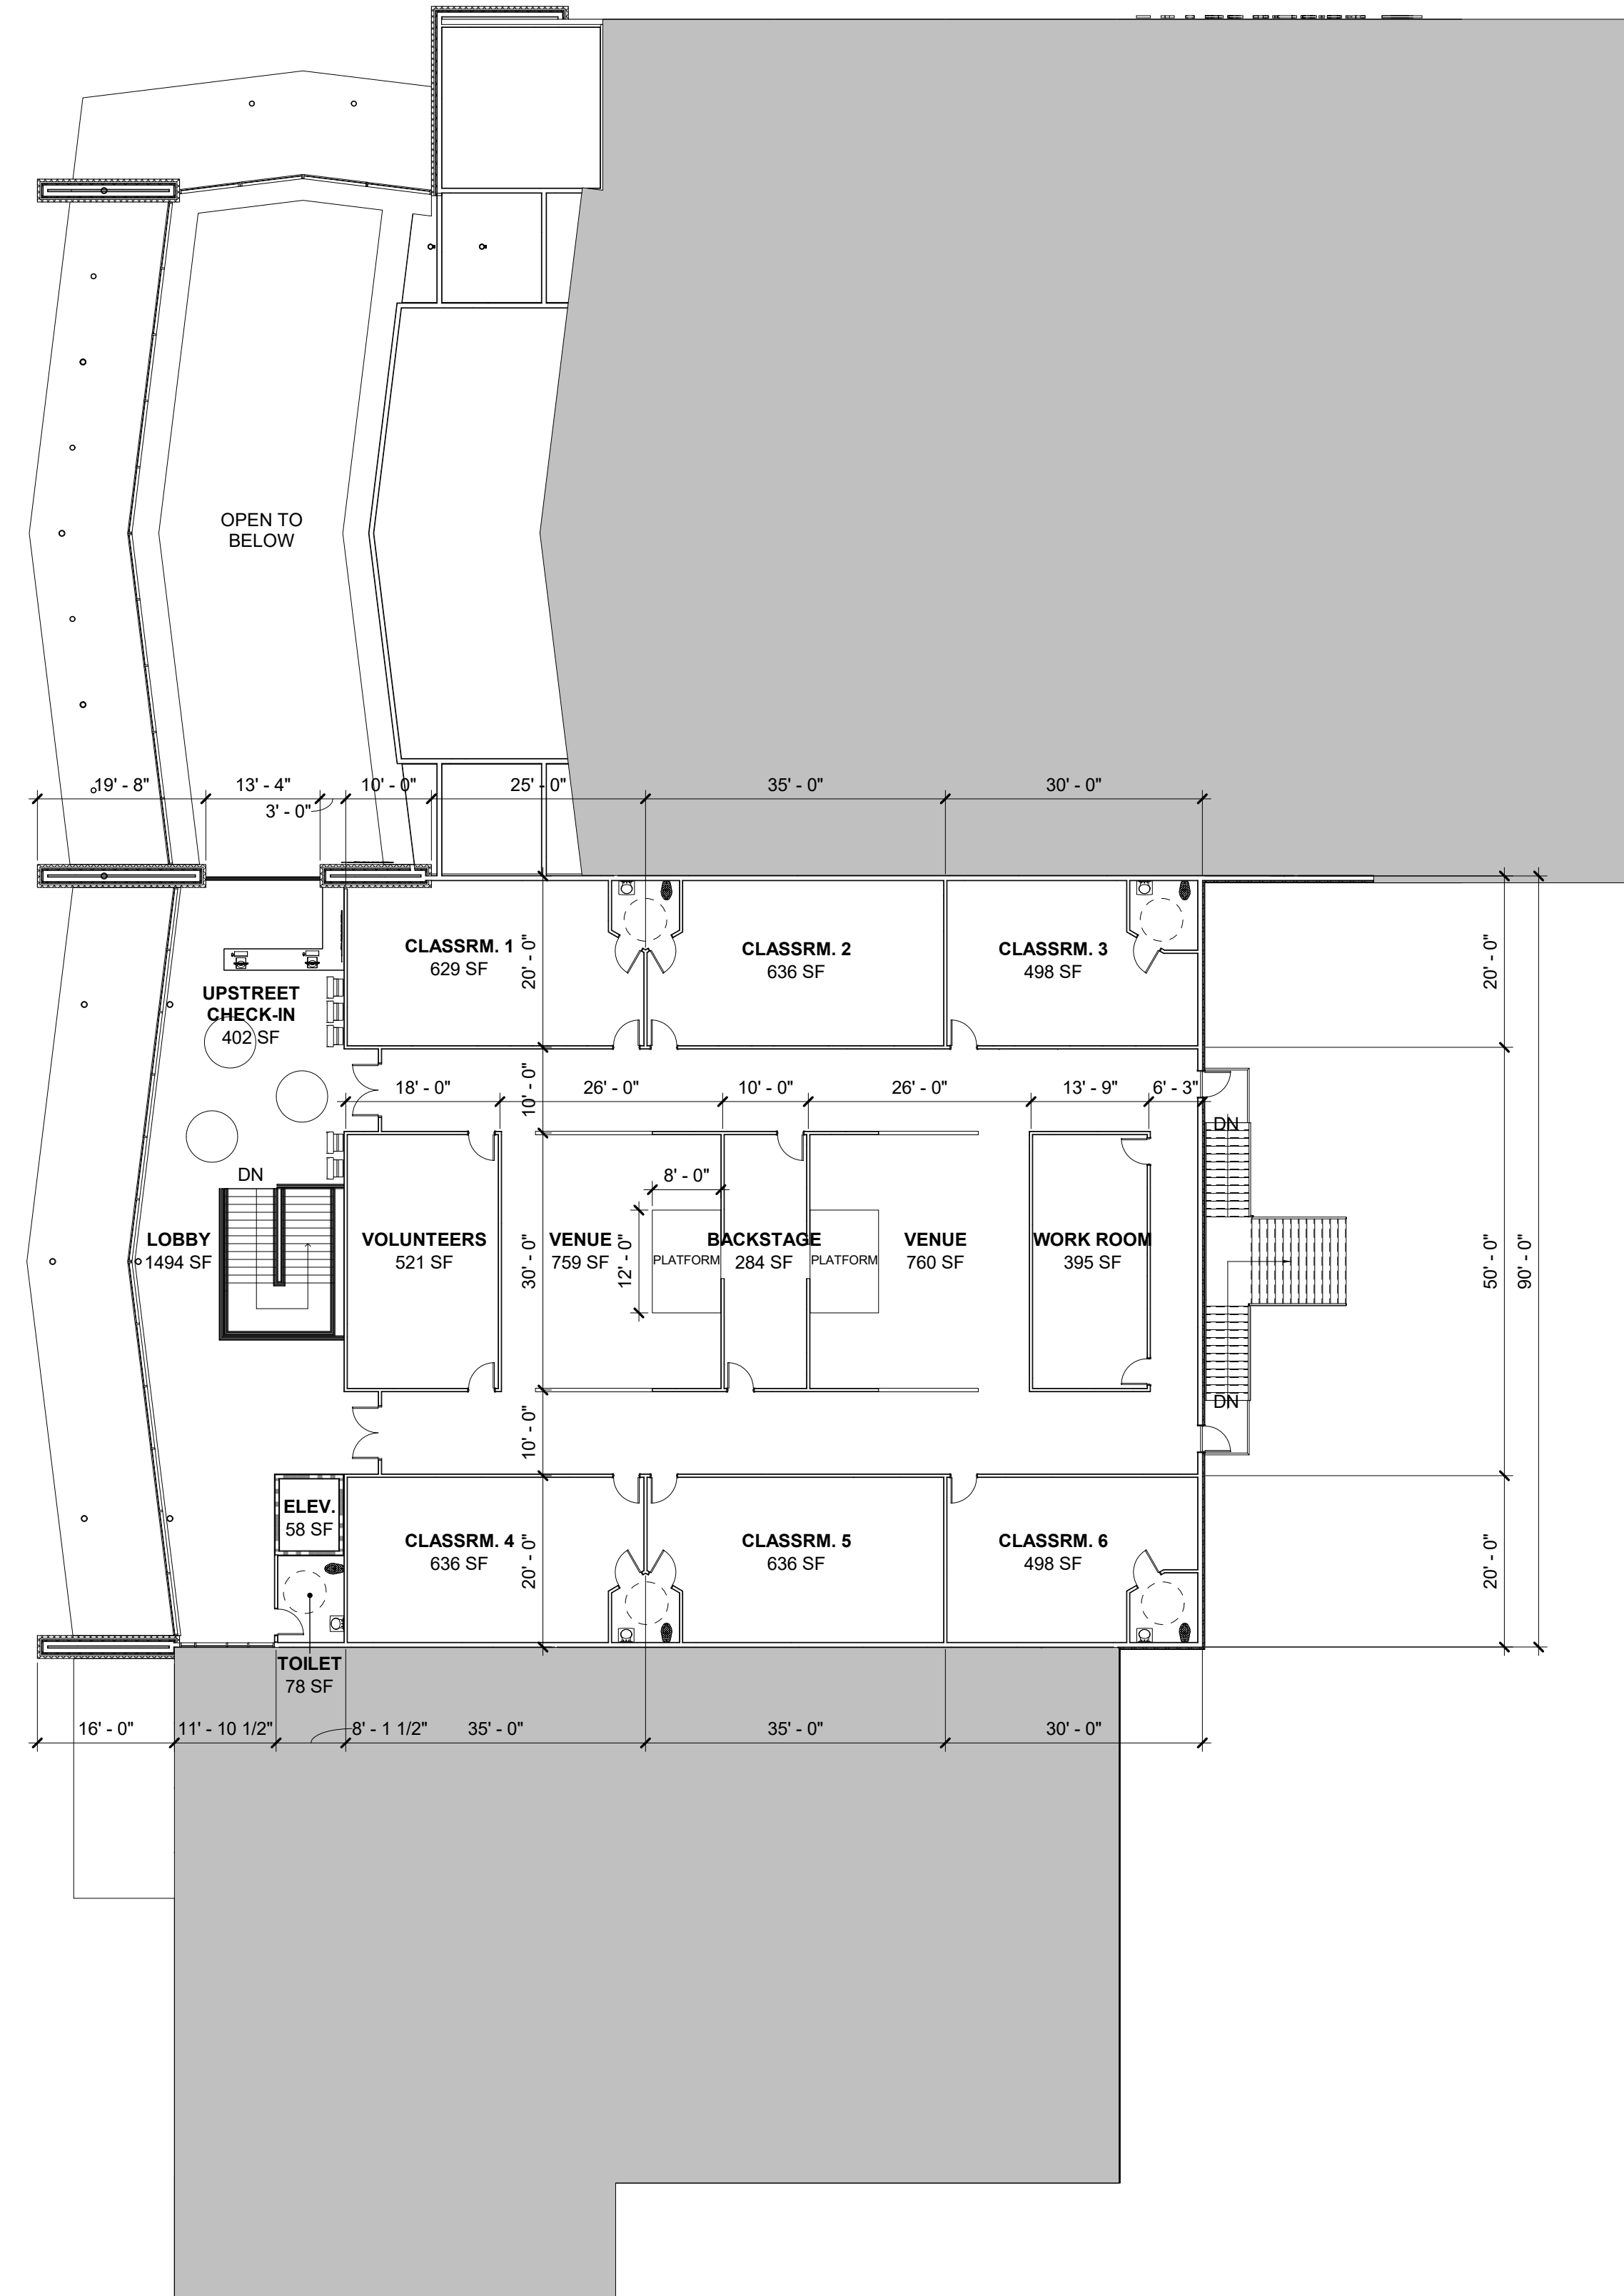

2 SECOND LEVEL PLAN
1/16" = 1'-0"

Project:	2018.07
Drawn:	--
Checked:	--
Release Date:	12/11/2018
Revisions:	

Consultant:

NORTHPOINT CHURCH

TEXAS

LEANDER,

Architect:

BBA Architects LP
1702 South Market Street, Brenham, TX 77833
Tel: (797) 832-0523 Fax: (797) 832-3519
Email: mailbox@bba-architects.com


FOR REVIEW ONLY
DOCUMENT INCOMPLETE.
NOT RELEASED FOR
REGULATORY APPROVAL,
PERMIT, OR
CONSTRUCTION.
ARCHITECT: DARREN C. HEINE
REGISTRATION NO.: 13984
DATE: 12/11/2018

© Copyright 2018 by BBA Architects LP. All rights reserved. No part of this publication or the ideas and designs incorporated herein, as an instrument of professional service, may be reproduced by photocopying, recording or by any other means, or stored, processed or transmitted in any form or by any computer or other system without the written permission of BBA Architects LP.

Floor Plans


A2.1

2 OF 7

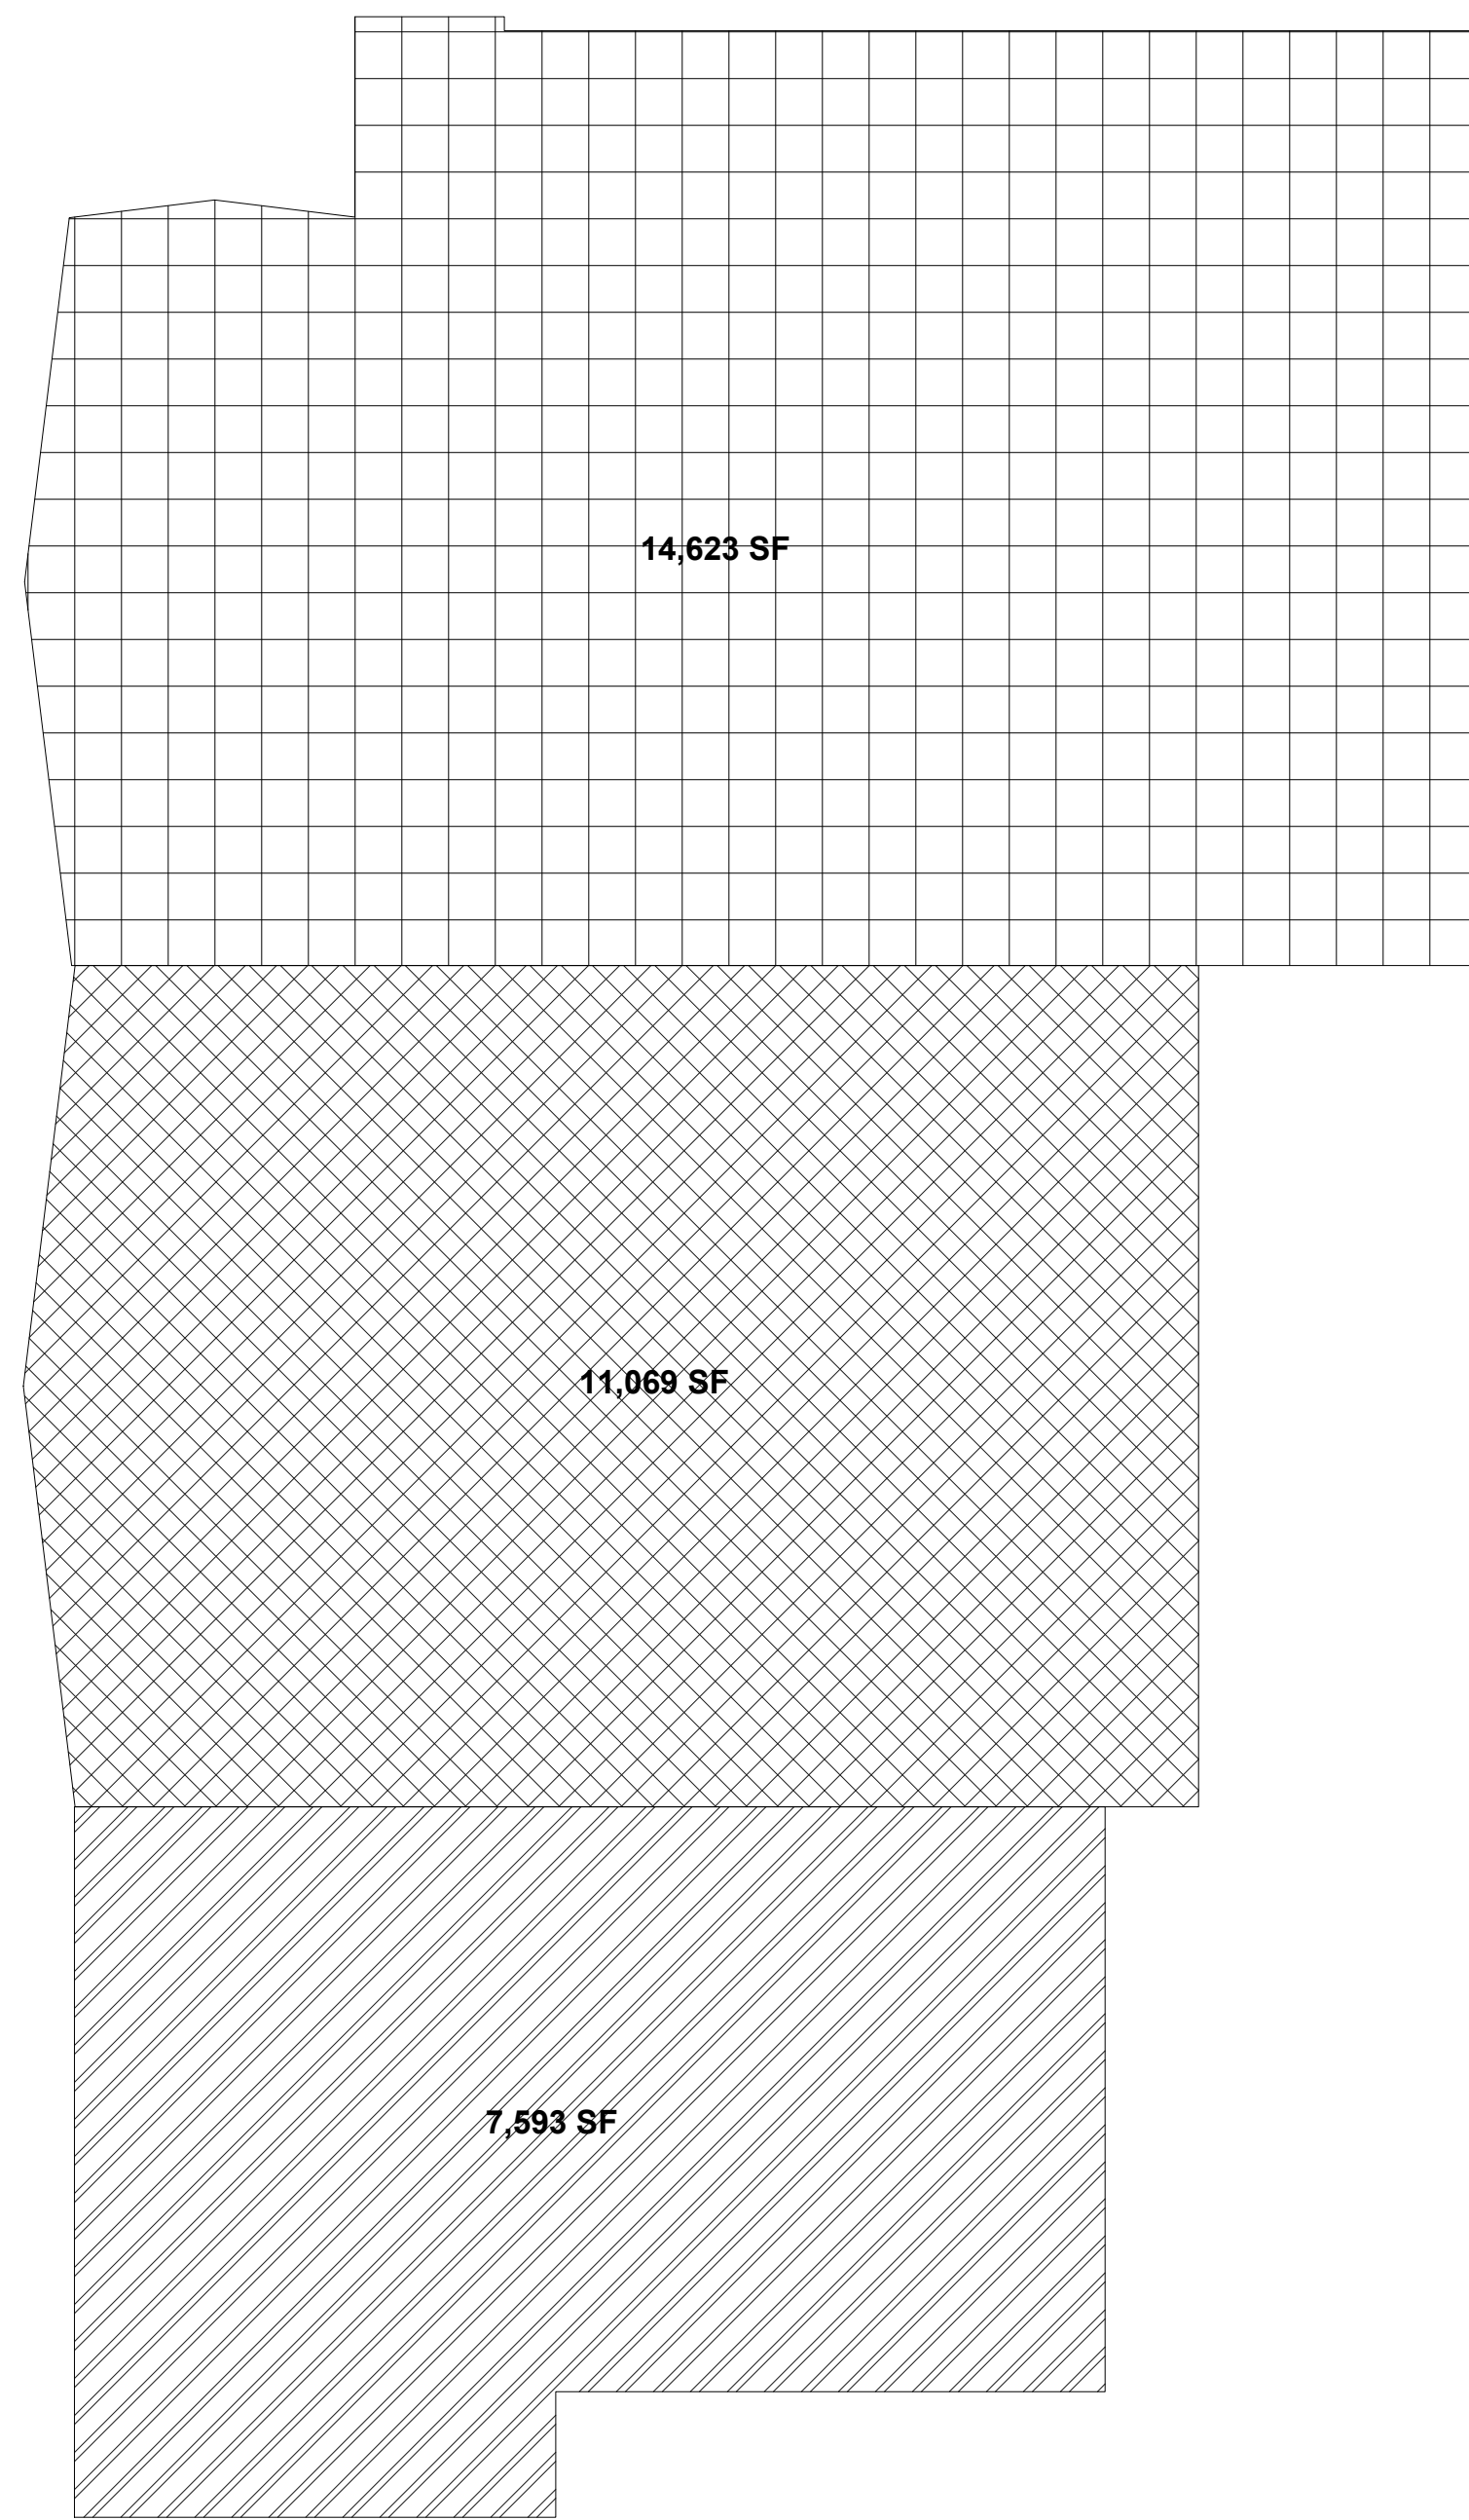

CONDITIONED SPACE AREA SQUARE FOOTAGE TOTALS	
WORSHIP	14,623 SF
WAUMBA	11,069 SF
UPSTREET	10,828 SF
STUDENTS	7,593 SF
TOTAL	44,113 SF

1 FIRST LEVEL SF DIAGRAM
1" = 20'-0"

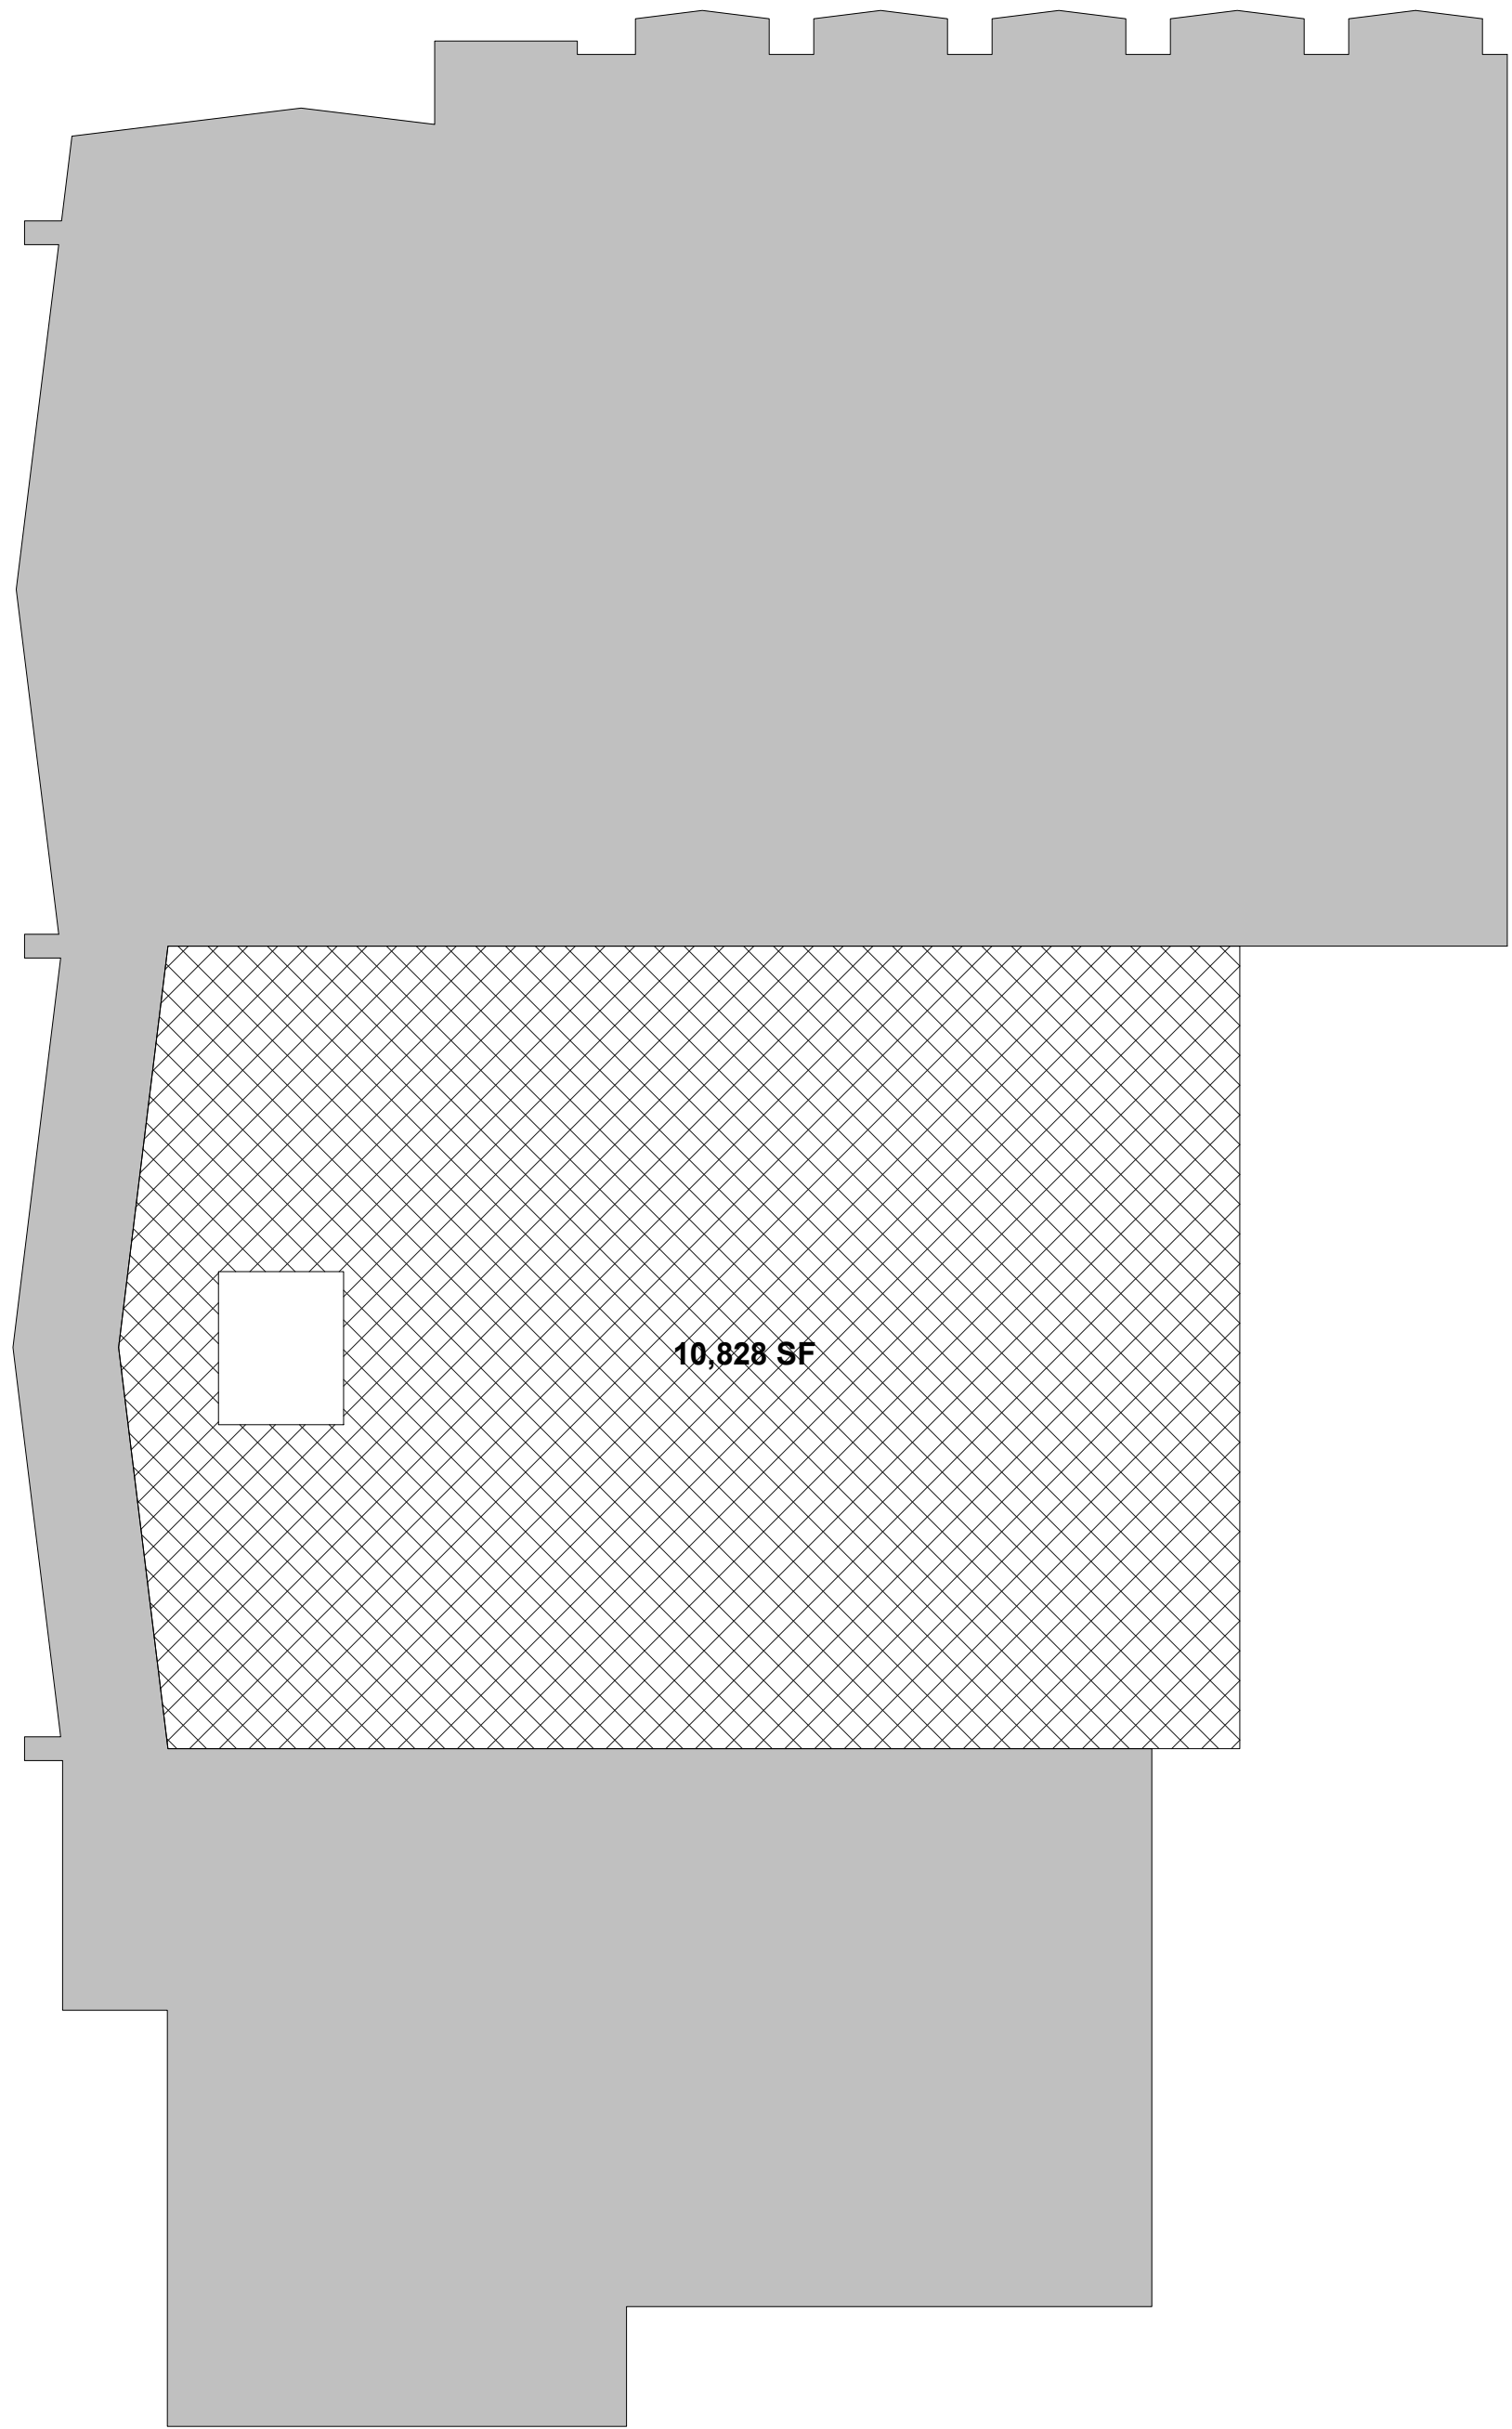

2 SECOND LEVEL SF DIAGRAM
1" = 20'-0"

FOR REVIEW ONLY
DOCUMENT INCOMPLETE.
NOT RELEASED FOR
REGULATORY APPROVAL,
PERMIT, OR
CONSTRUCTION.
ARCHITECT: DARREN C. HEINE
REGISTRATION NO.: 13984
DATE: 12/11/2018

© Copyright 2018 by BBA Architects LP. All rights reserved. No part of this publication or the ideas and designs incorporated herein, as an instrument of professional service, may be reproduced by photocopying, recording or by any other means, or stored, processed or transmitted in a by any computer or other system without the written permission of BBA Architects LP.

Architect:
BBA Architects LP
1702 South Market Street, Brenham, TX 77833
Tel: (817) 882-0523 Fax: (817) 882-3519
Email: mailbox@bba-architects.com

NORTHPOINT CHURCH
LEANDER,
TEXAS

Consultant:

Project:	2018.07
Drawn:	Author
Checked:	Checker
Release Date:	12/11/2018
Revisions:	